


Dune Grass Dr.

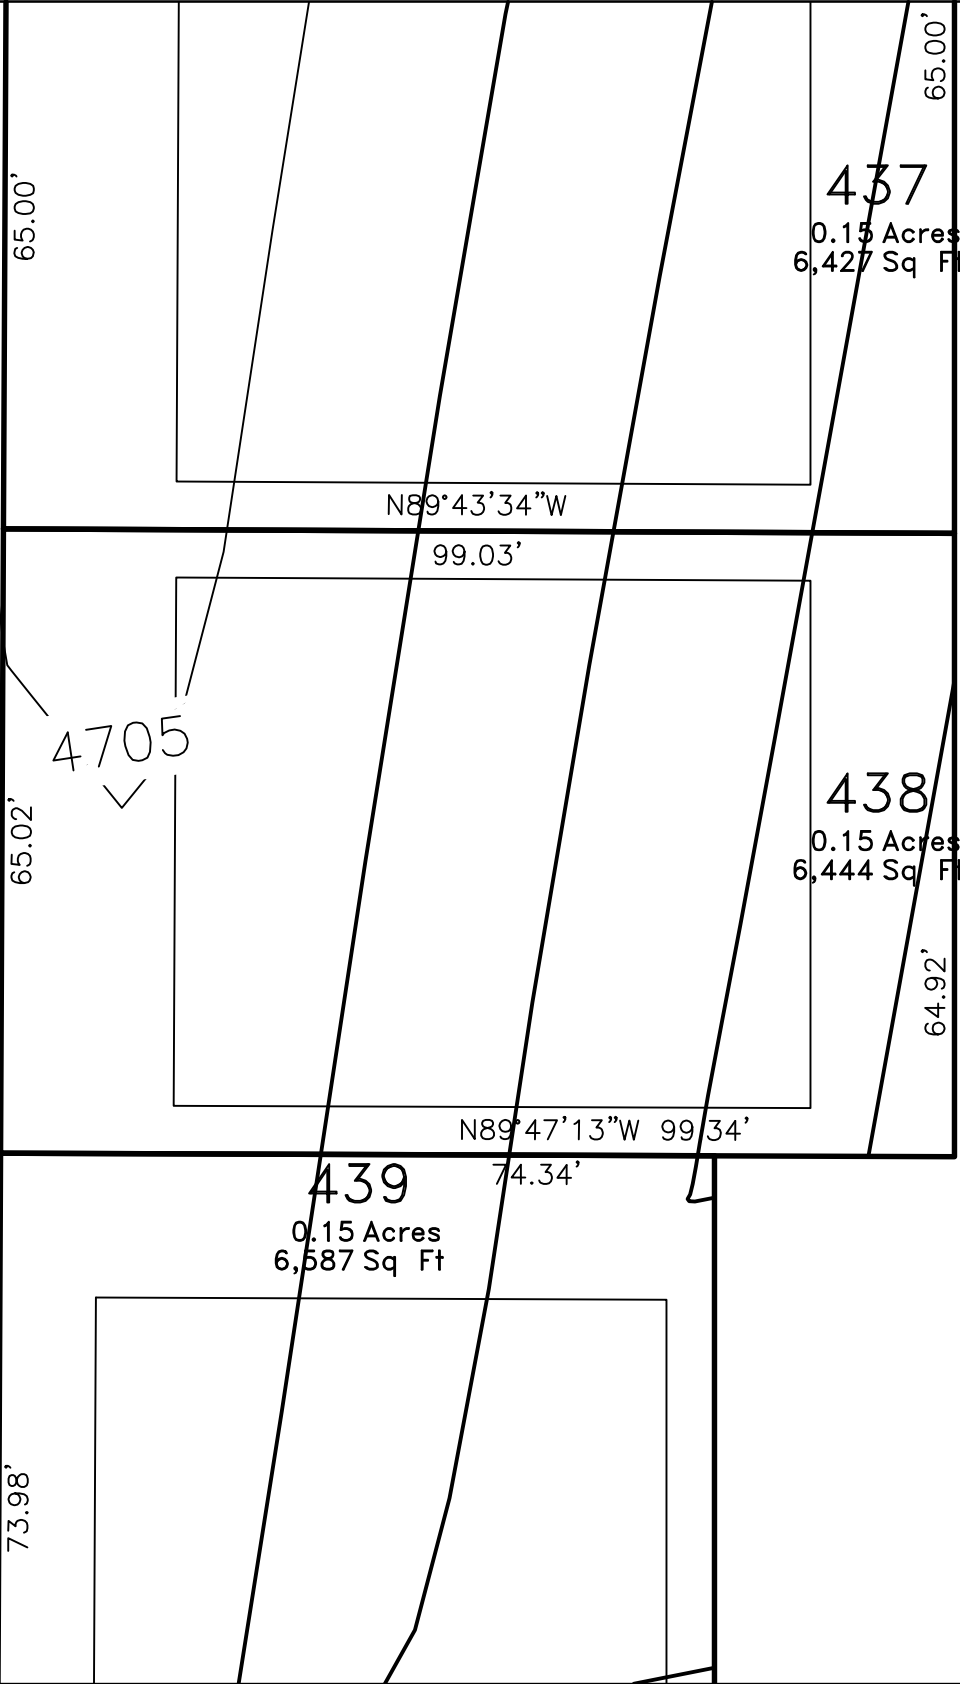

PLAN	DATE	
ADDRESS	9/26/2006	
10943 SOUTH DUNE GRASS DR SOUTH JORDAN, UT 84095	SCALE	
	1" = 20'-0"	
SUBDIVISION	SQUARE FEET	ACREAGE
	6,444	0.15
HIGH POINTE	PHASE	LOT NUMBER
	1	438

**WASATCH HOMES**

P.O. Box 490  
Riverton, Utah 84065

Site plan provided for informational purposes only. Actual dimensions may vary. Builder reserves right to make changes for reasons including but not limited to site conditions, municipal requirements, house options, changes to house design, building setback & utility easements.  
© COPYRIGHT, WASATCH HOMES All Rights Reserved, the use of these plans is expressly limited to Wasatch Homes.