
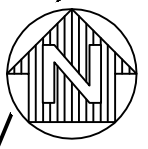


Eureka Dune Dr.®

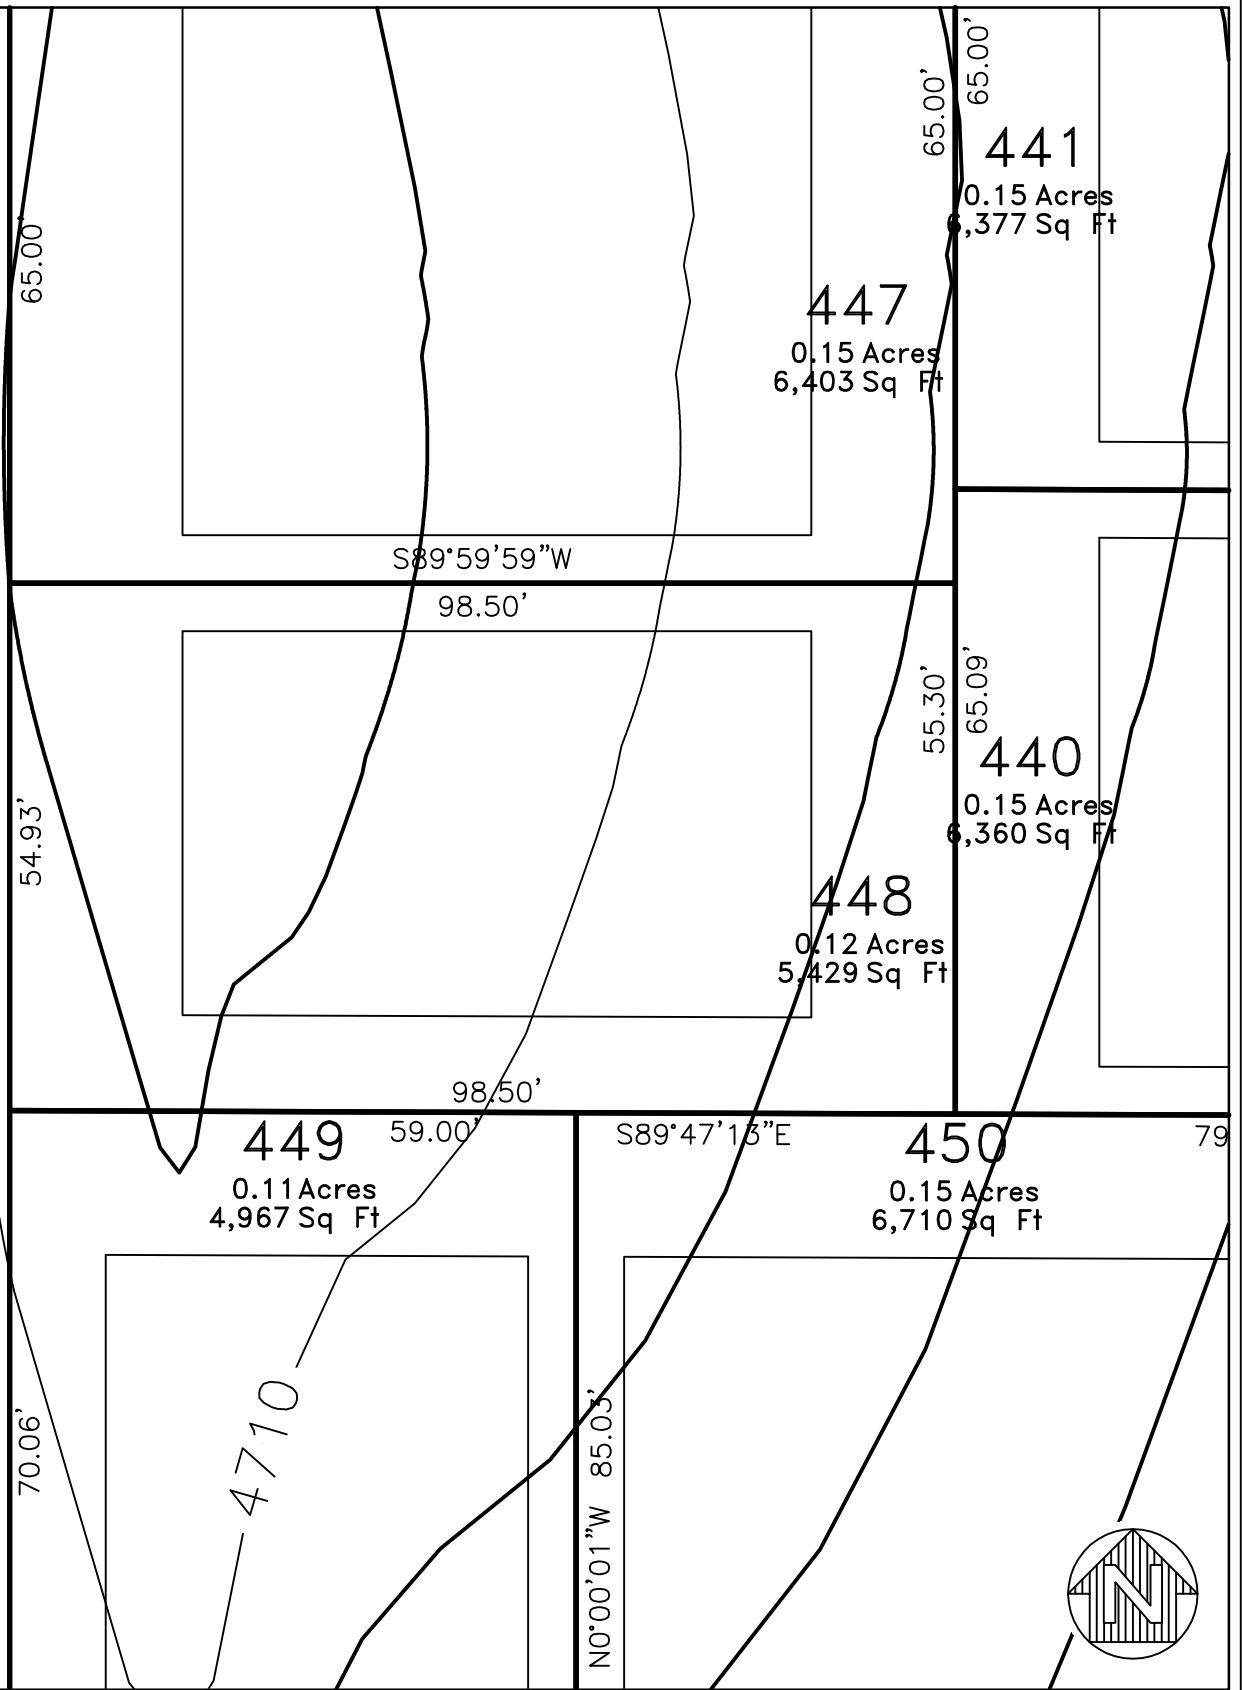

| | | |
|---|-------------|------------|
| PLAN | DATE | |
| ADDRESS | 9/26/2006 | |
| 10941 SOUTH EUREKA DR SOUTH JORDAN, UT 84095 | SCALE | |
| | 1" = 20'-0" | |
| SUBDIVISION | SQUARE FEET | ACREAGE |
| | 5,429 | 0.12 |
| HIGH POINTE | PHASE | LOT NUMBER |
| | 1 | 448 |

WASATCH HOMES

P.O. Box 490
Riverton, Utah 84065

Site plan provided for informational purposes only. Actual dimensions may vary. Builder reserves right to make changes for reasons including but not limited to site conditions, municipal requirements, house options, changes to house design, building setback & utility easements.
© COPYRIGHT, WASATCH HOMES All Rights Reserved, the use of these plans is expressly limited to Wasatch Homes.