


LOT 122
 8,838 sq. ft.
 0.25 acres

LOT 123
 11,275 sq. ft.
 0.26 acres

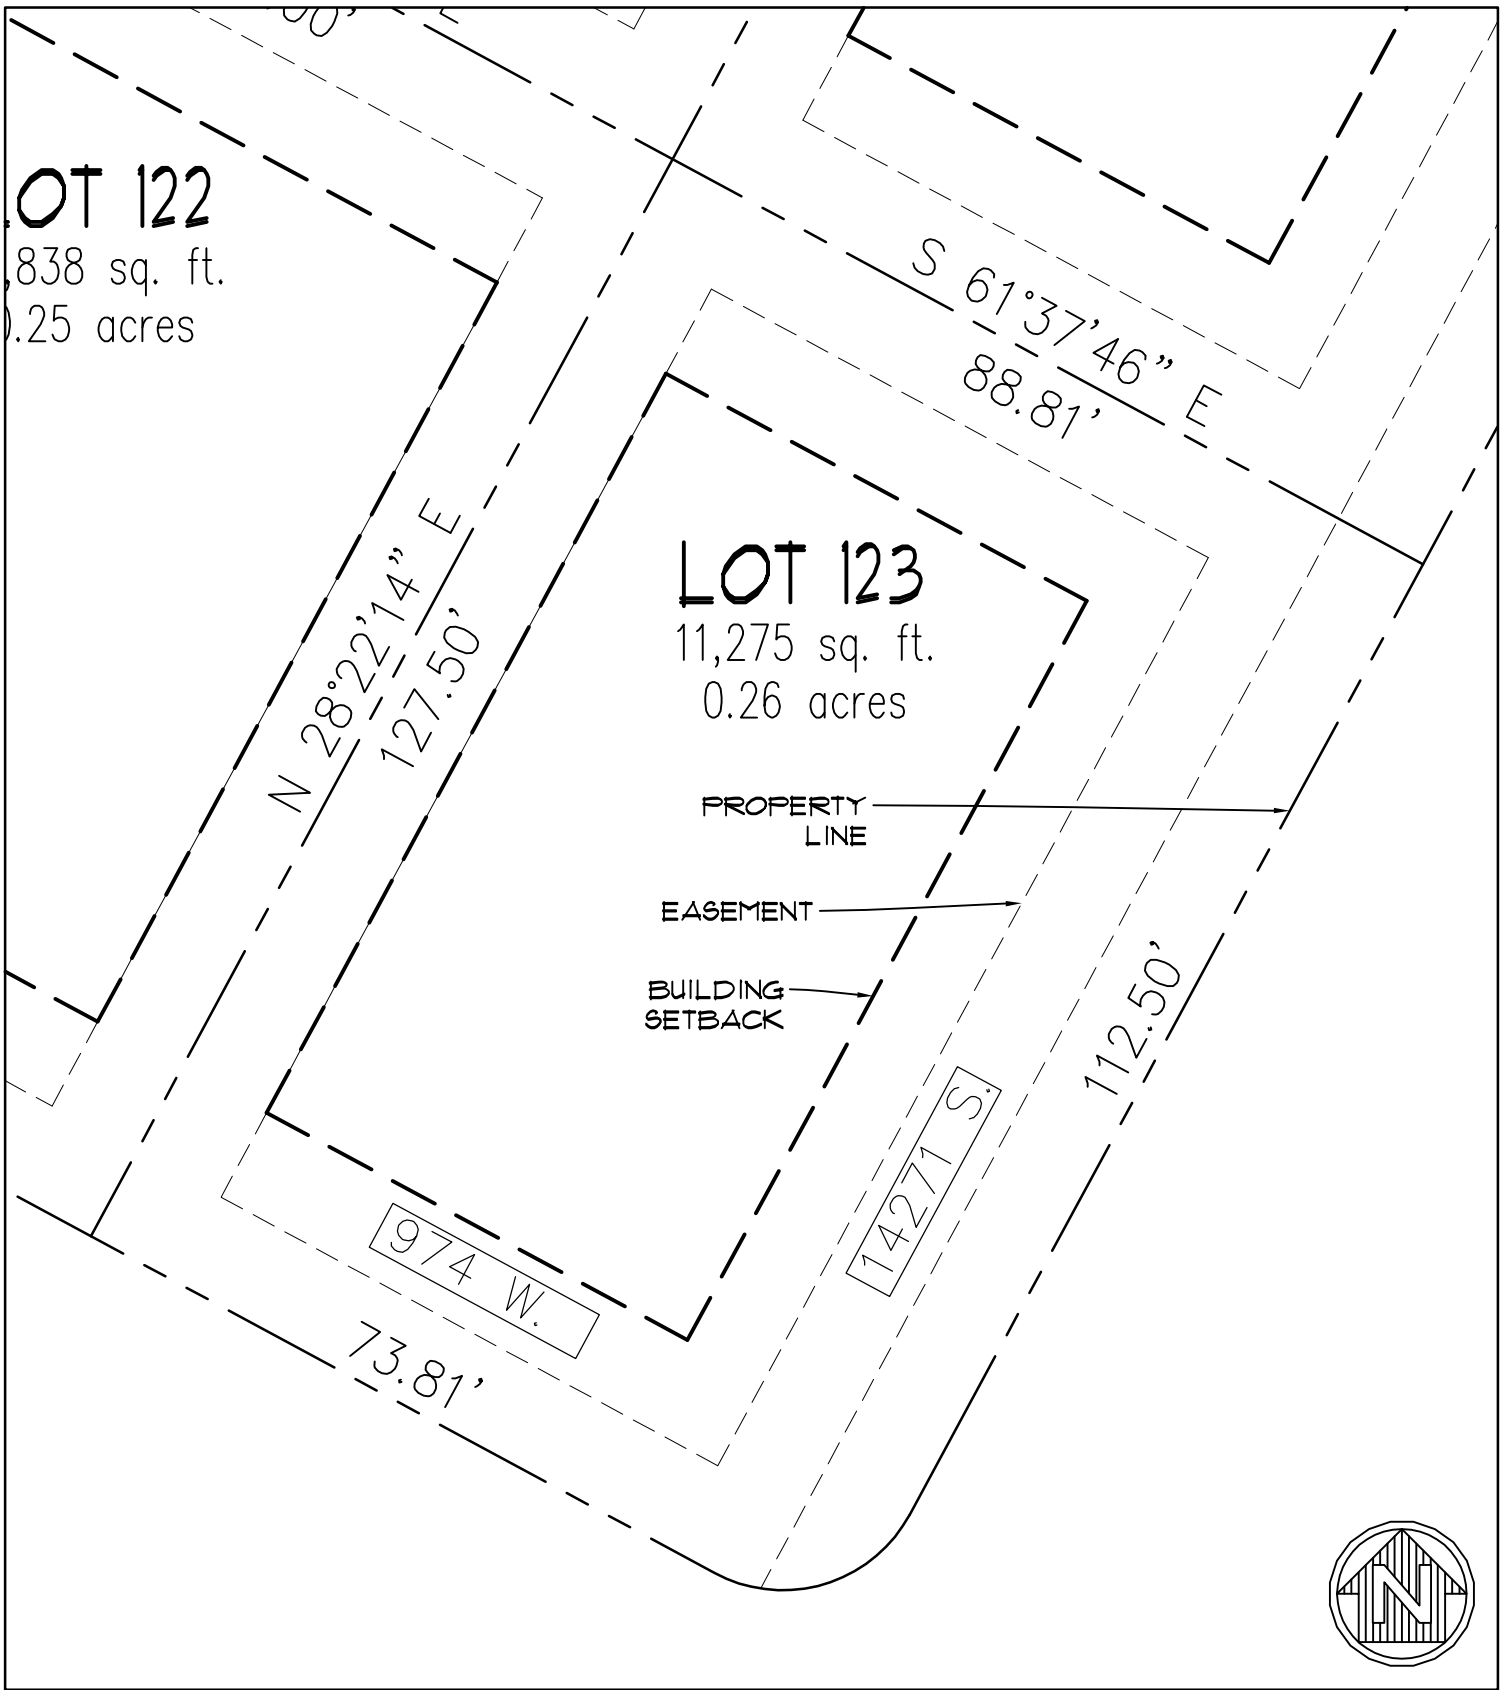

PLAN	DATE		
ADDRESS	7/18/2006		
974 WEST ADAMS CIR. BLUFFDALE, UT 84065	SCALE		
	1" = 20'-0"		
SUBDIVISION	SQUARE FEET	ACREAGE	
	11,275	0.26	
PACIFIC BAY @ SPRING VIEW FARMS	PHASE	LOT NUMBER	
	1	123	

Site plan provided for informational purposes only. Actual dimensions may vary. Builder reserves right to make changes for reasons including but not limited to site conditions, municipal requirements, house options, changes to house design, building setback & utility easements.
 © COPYRIGHT, WASATCH HOMES All Rights Reserved, the use of these plans is expressly limited to Wasatch Homes.

WASATCH HOMES
 P.O. Box 490
 Riverton, Utah 84065