


NOTES:

- 70.0 SQ. FT. COVERED PORCH
- 4.8' PROJECTION ON GARAGE.
- 24.0' FRONT SETBACK
- 51.1' REAR SETBACK
- 14.0' LEFT SETBACK
- 8.0' RIGHT SETBACK

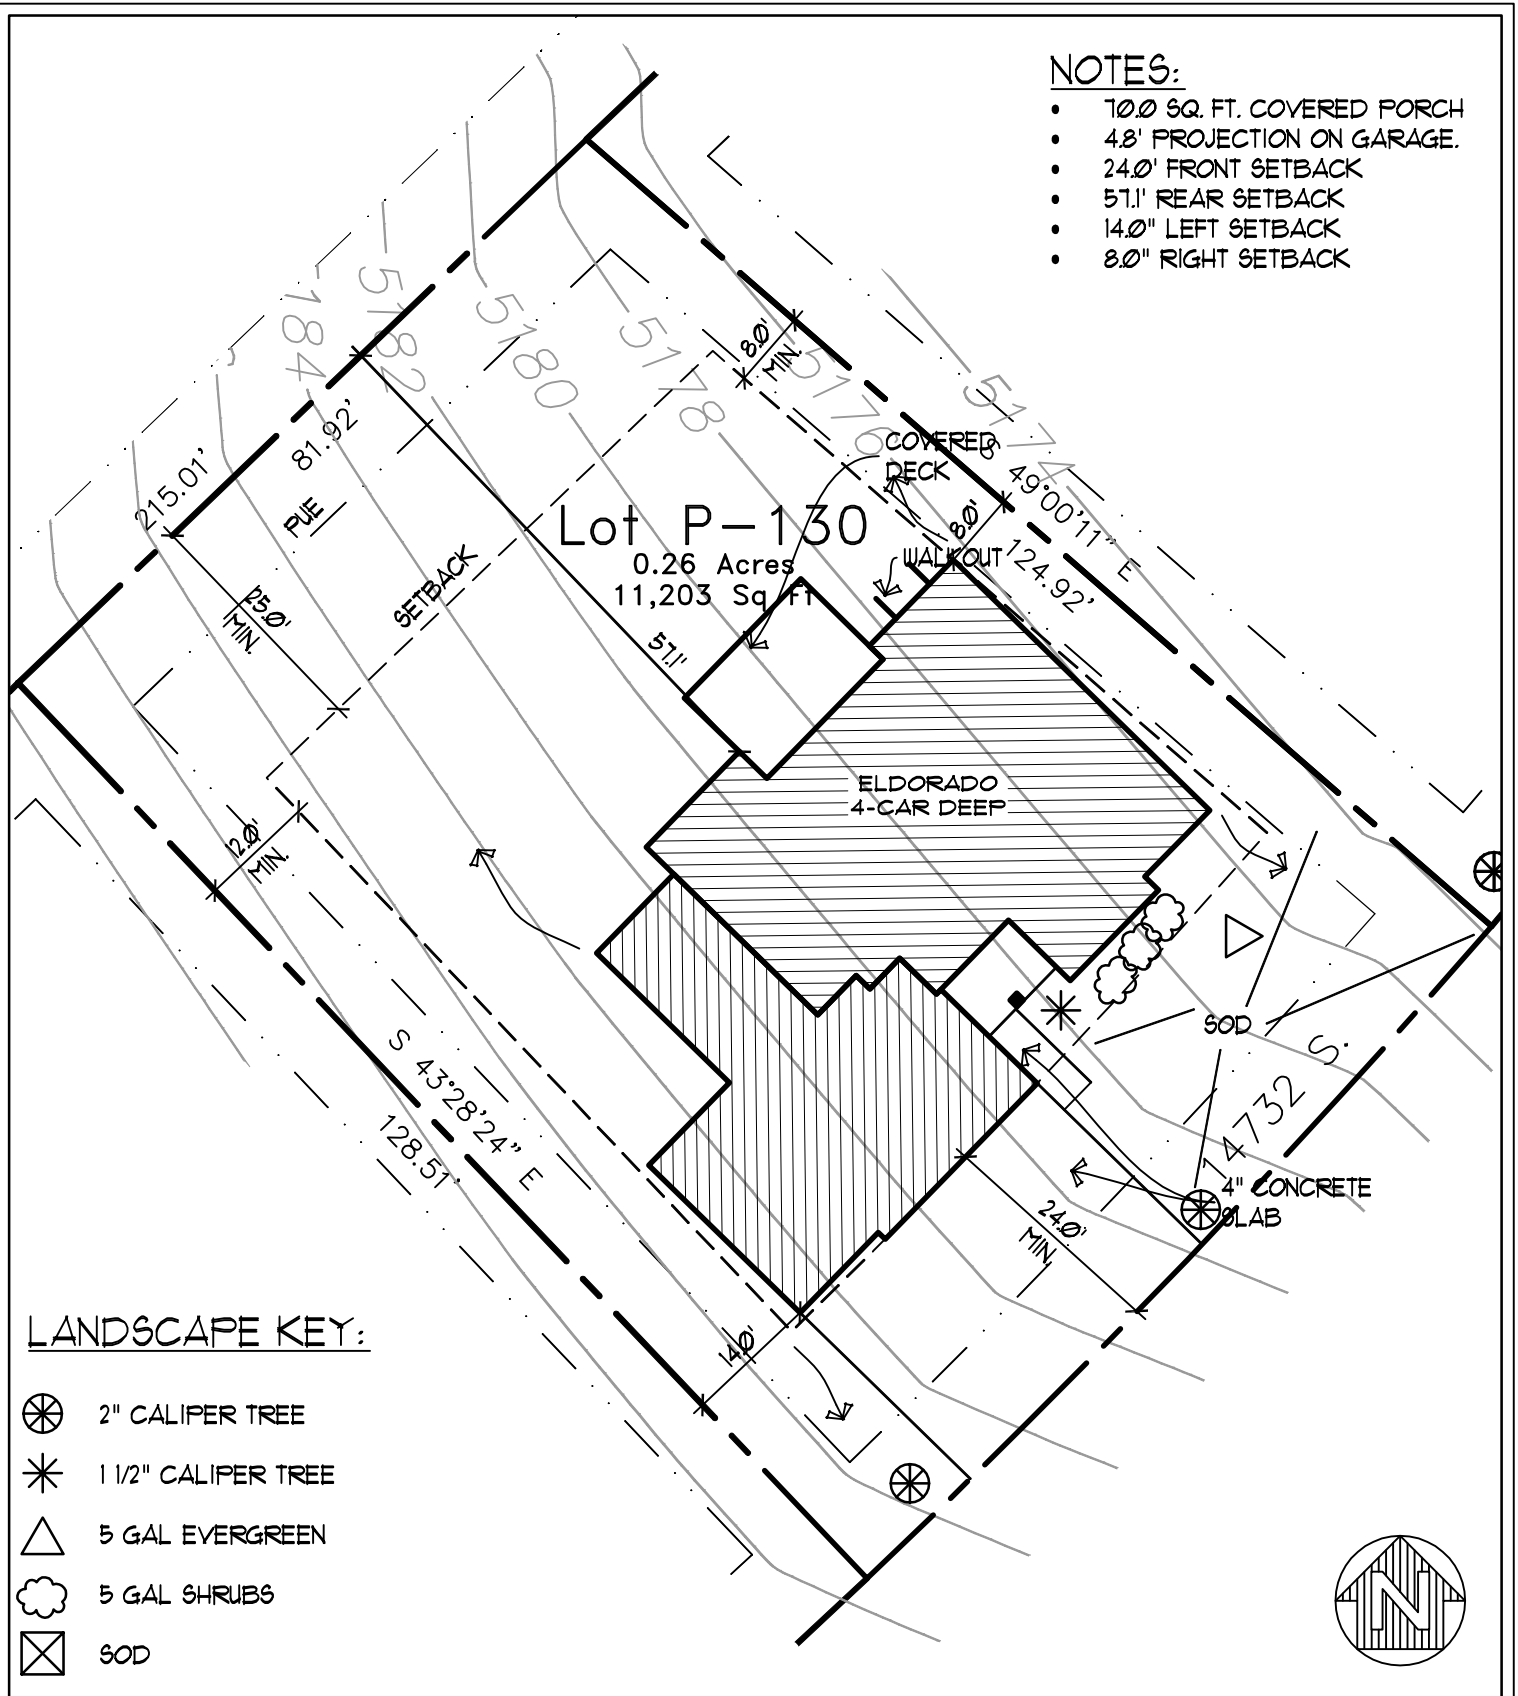

LANDSCAPE KEY:

-  2" CALIPER TREE
-  1 1/2" CALIPER TREE
-  5 GAL EVERGREEN
-  5 GAL SHRUBS
-  SOD



PLAN EL DORADO 4 CAR	DATE 12/8/2006	
ADDRESS 14732 SOUTH EVENING SIDE DRIVE HERRIMAN, UTAH 84065	SCALE 1" = 20'-0"	
SUBDIVISION ROSECREST	SQUARE FEET 11,203	ACREAGE 0.26
	PHASE P	LOT NUMBER 130

Site plan provided for informational purposes only. Actual dimensions may vary. Builder reserves right to make changes for reasons including but not limited to site conditions, municipal requirements, house options, changes to house design, building setback & utility easements.
© COPYRIGHT, WASATCH HOMES All Rights Reserved, the use of these plans is expressly limited to Wasatch Homes.



P.O. Box 490
Riverton, Utah 84065