


**NOTES:**

- 75 SQ. FT. COVERED PORCH
- 4.33' PROJECTION ON GARAGE.
- 24.0' FRONT SETBACK
- 75.3' REAR SETBACK
- 8.0" LEFT SETBACK
- 14.1" RIGHT SETBACK

**LANDSCAPE KEY:**

-  2" CALIPER TREE
-  1 1/2" CALIPER TREE
-  5 GAL EVERGREEN
-  5 GAL SHRUBS
-  SOD

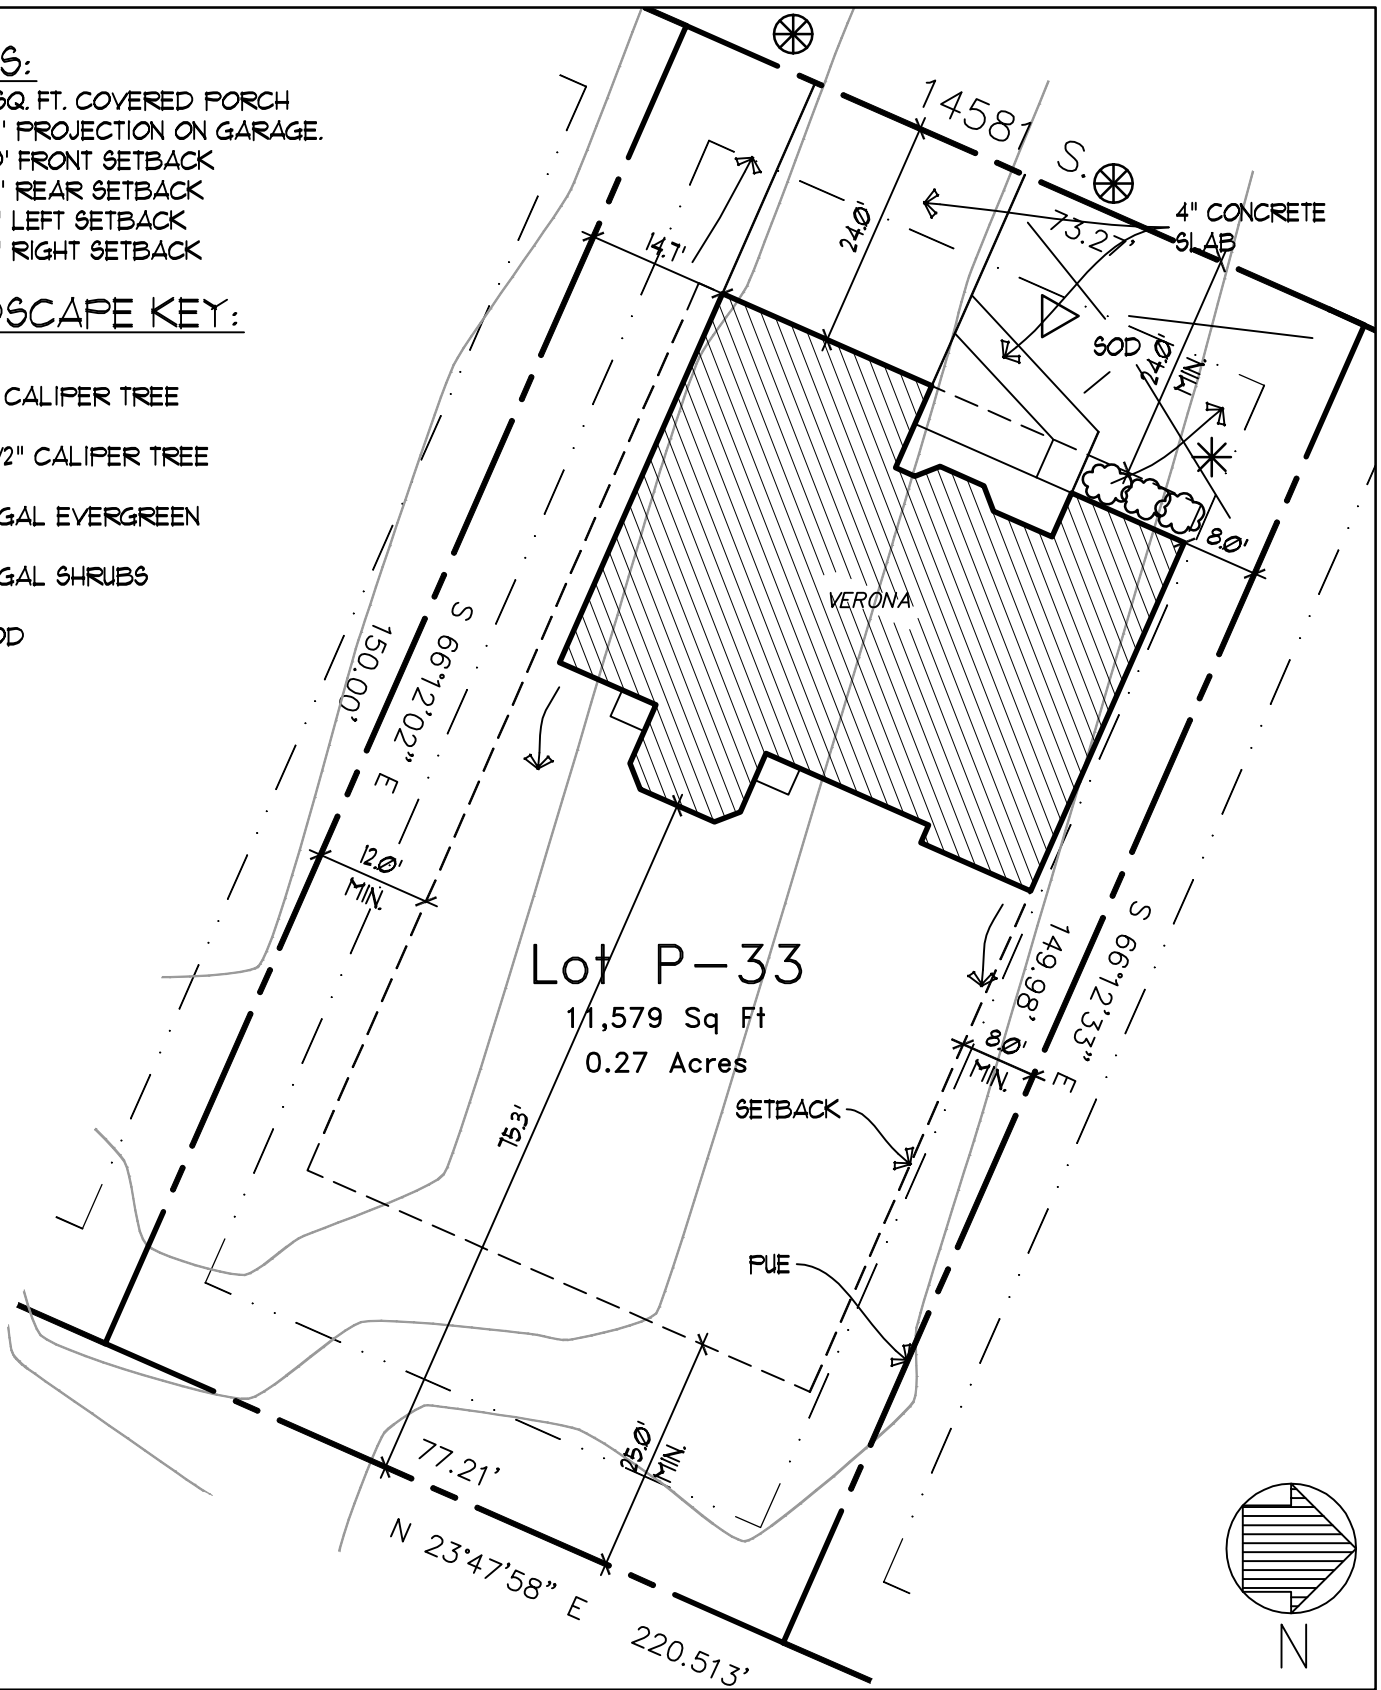

**Lot P-33**  
 11,579 Sq Ft  
 0.27 Acres

PLAN <b>VERONA</b>	DATE <b>2/10/2006</b>
ADDRESS <b>14581 SOUTH PINE ROSE DRIVE HERRIMAN, UTAH 84065</b>	SCALE <b>1" = 20'-0"</b>
SUBDIVISION <b>ROSECREST</b>	SQUARE FEET <b>11,579</b>
	ACREAGE <b>0.27</b>
	PHASE <b>P</b>
	LOT NUMBER <b>33</b>



**WASATCH HOMES**  
 P.O. Box 490  
 Riverton, Utah 84065  
 (801) 446-9988