


NOTES:

- 35.1 SQ. FT. COVERED PORCH
- 0' PROJECTION ON GARAGE.
- 24' FRONT SETBACK
- 58.0' REAR SETBACK
- 25.4" LEFT SETBACK
- 15.2" RIGHT SETBACK

Lot P-108


0.33 Acres
14,212 Sq Ft

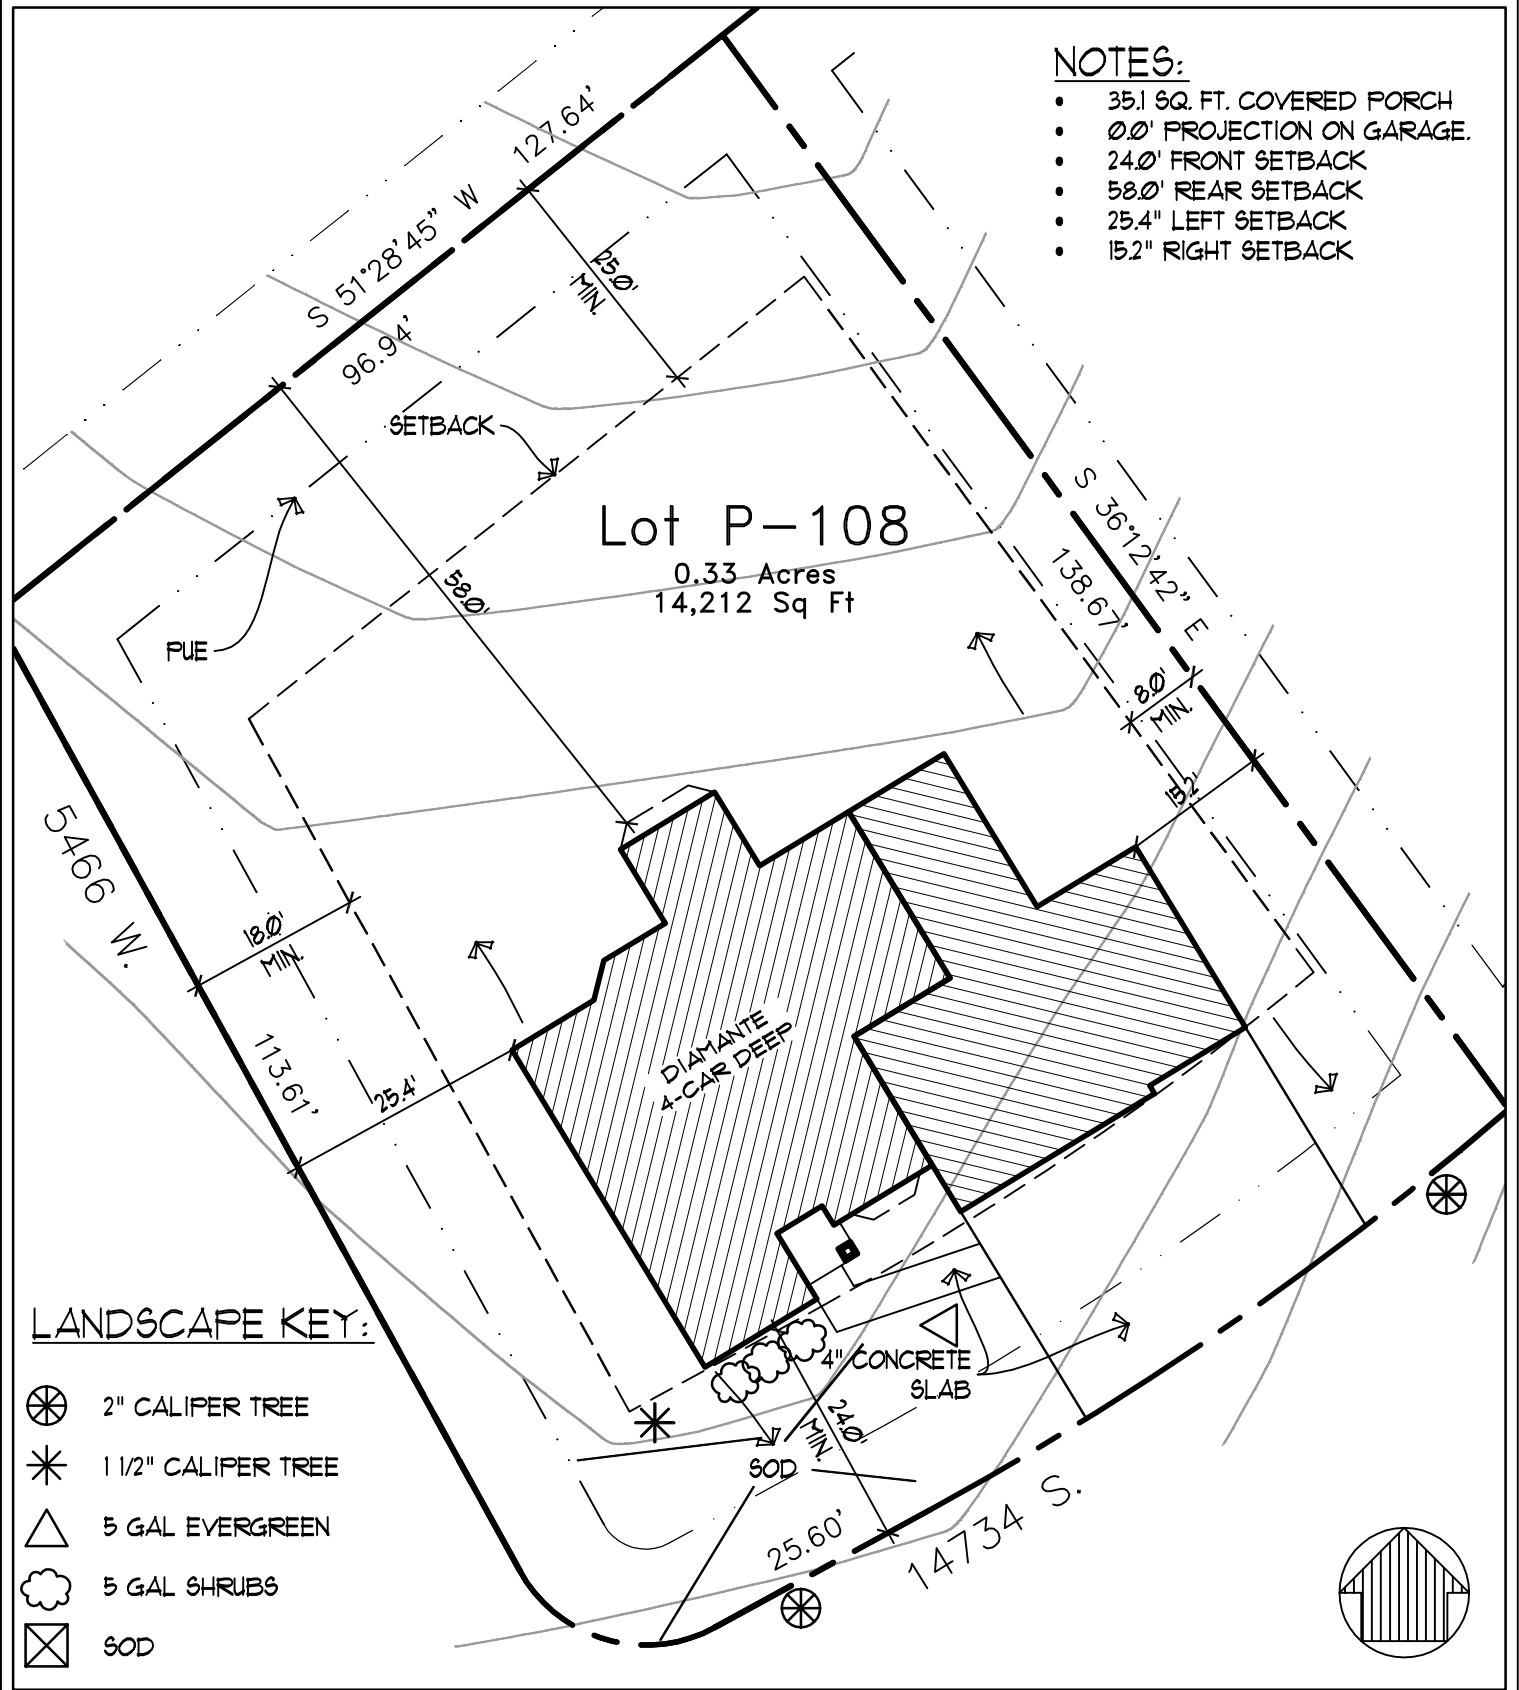

LANDSCAPE KEY:

-  2" CALIPER TREE
-  1 1/2" CALIPER TREE
-  5 GAL EVERGREEN
-  5 GAL SHRUBS
-  SOD

| | | |
|---------------------------------------------------------------------------|------------------------------|--------------------------|
| PLAN DIAMANTE 4 CAR DEEP | DATE 3/23/2006 | |
| ADDRESS 14734 SOUTH CEDAR KNOLL CIRCLE HERRIMAN, UTAH 84065 | SCALE 1" = 20'-0" | |
| SUBDIVISION ROSECREST | SQUARE FEET 14,212 | ACREAGE 0.33 |
| | PHASE P | LOT NUMBER 108 |



**WASATCH
HOMES**

P.O. Box 490
Riverton, Utah 84065
(801) 446-9988