


**NOTES:**

- 14.7 SQ. FT. COVERED PORCH
- -6.5' PROJECTION ON GARAGE.
- 29'6" FRONT SETBACK
- 40.2' REAR SETBACK
- 8.0" LEFT SETBACK
- 12.0" RIGHT SETBACK

**LANDSCAPE KEY:**

-  2" CALIPER TREE
-  1 1/2" CALIPER TREE
-  5 GAL EVERGREEN
-  5 GAL SHRUBS
-  SOD

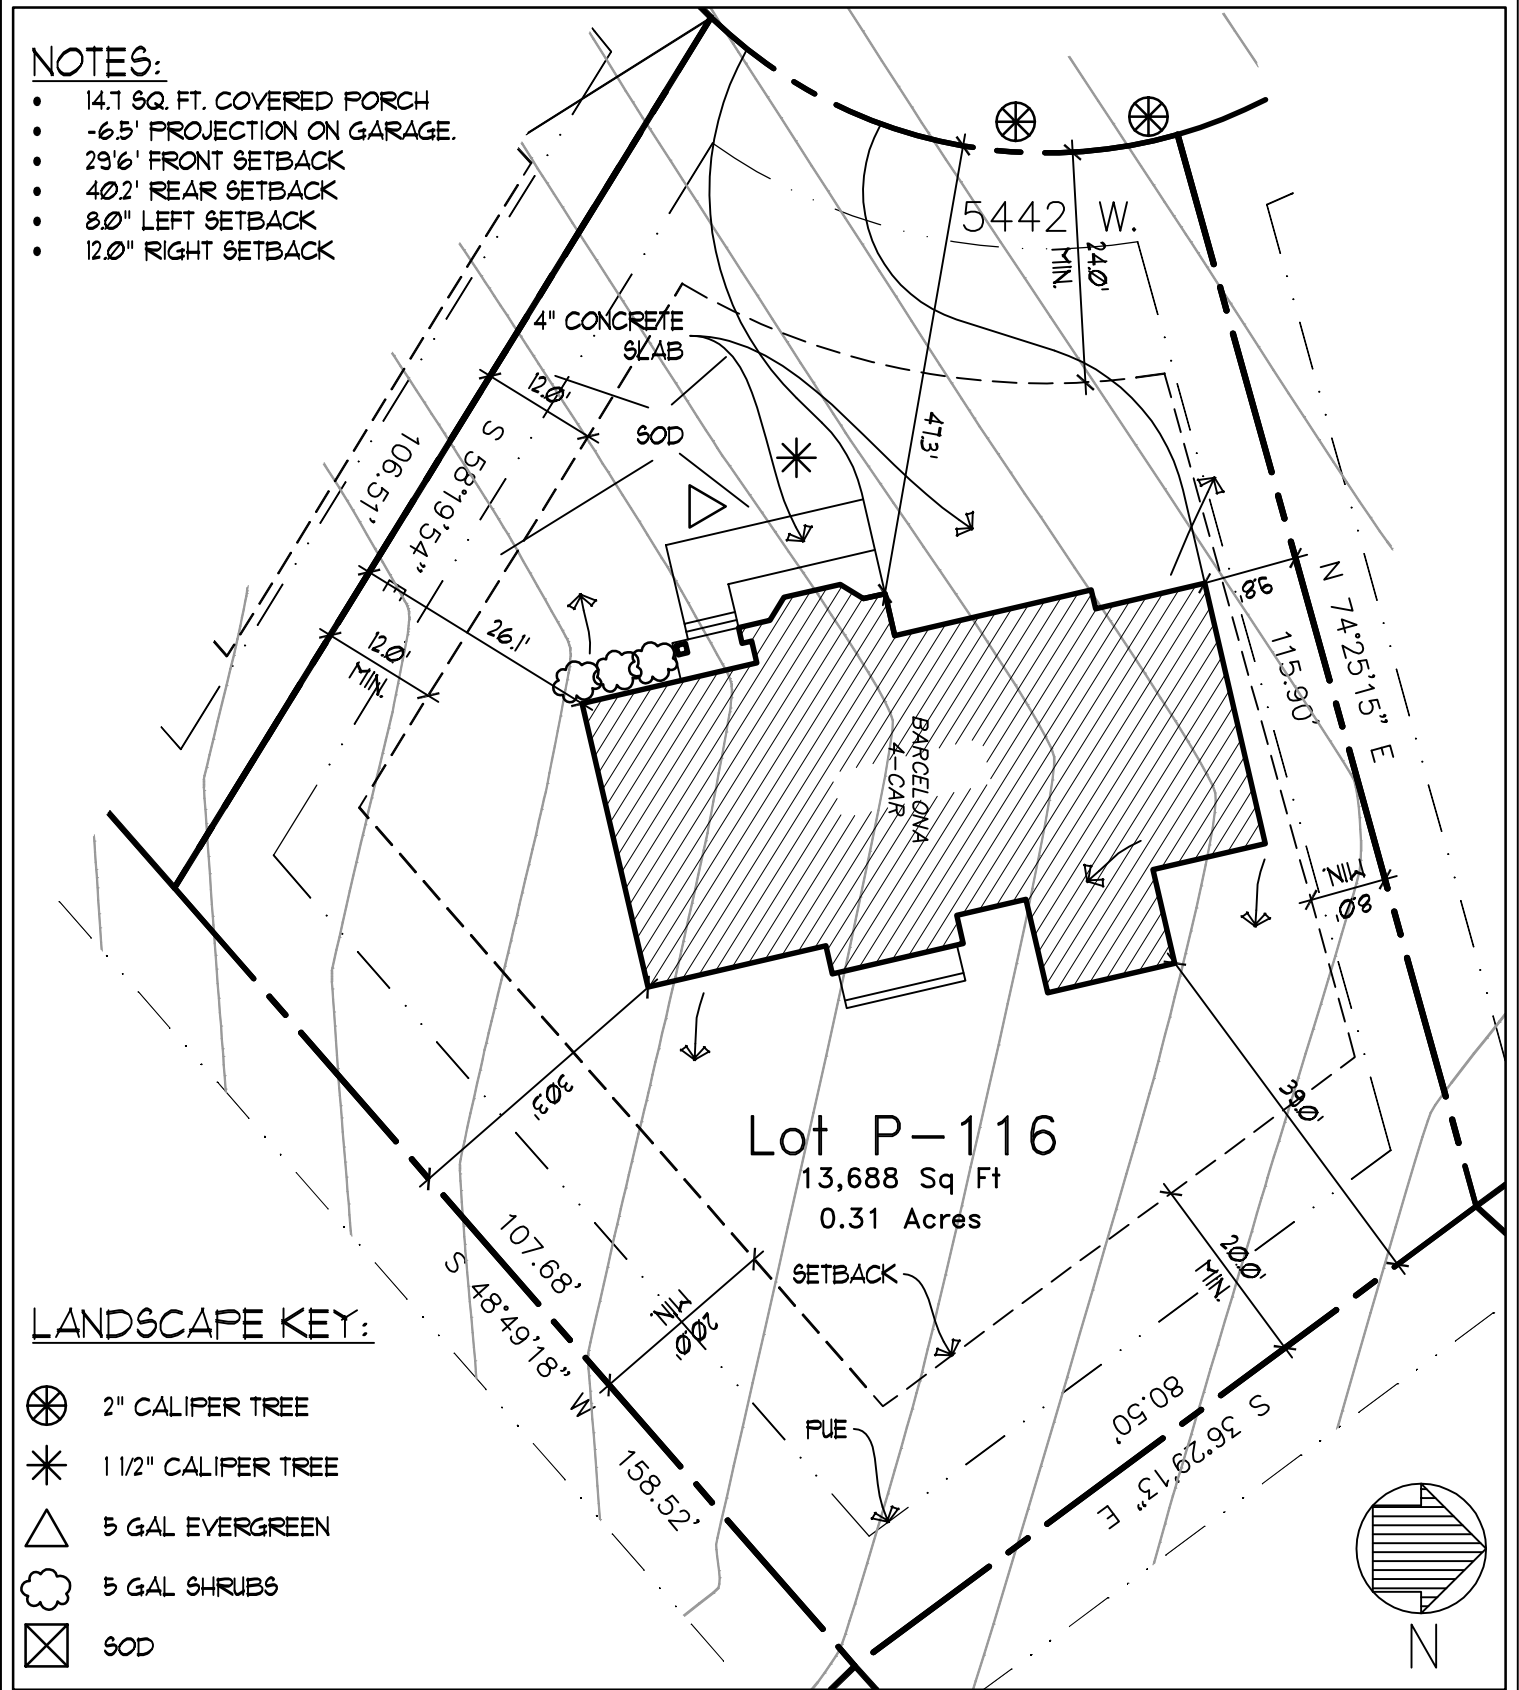

**Lot P-116**

13,688 Sq Ft  
0.31 Acres

PLAN	BARCELONA 4-CAR		
ADDRESS	5442 WEST ROSE WILLOW CIRCLE HERRIMAN, UTAH 84065		
SUBDIVISION	ROSECREST		

DATE	2/10/2006		
SCALE	1" = 20'-0"		
SQUARE FEET	13,688	ACREAGE	0.31
PHASE	P	LOT NUMBER	116



**WASATCH HOMES**

P.O. Box 490  
Riverton, Utah 84065  
(801) 446-9988